




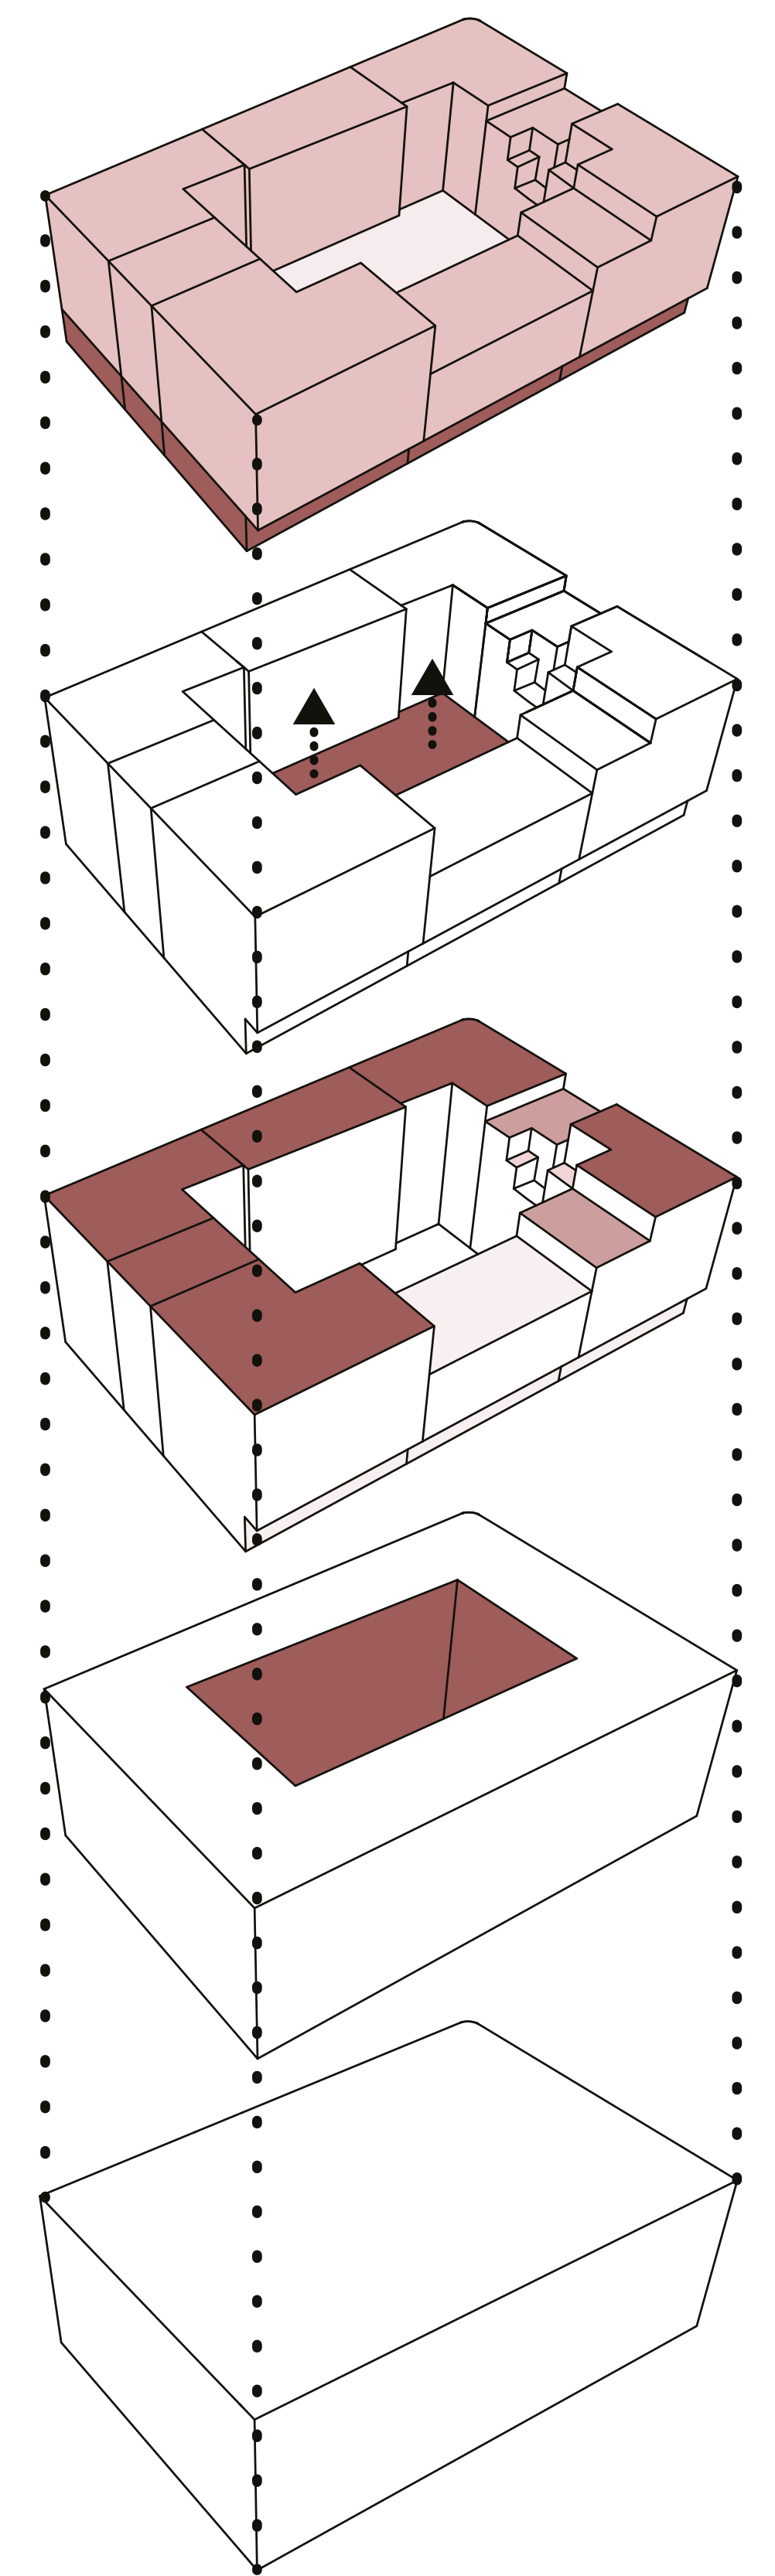


NOVÉ STARÉ BRNO

Návrat bydlení do center měst

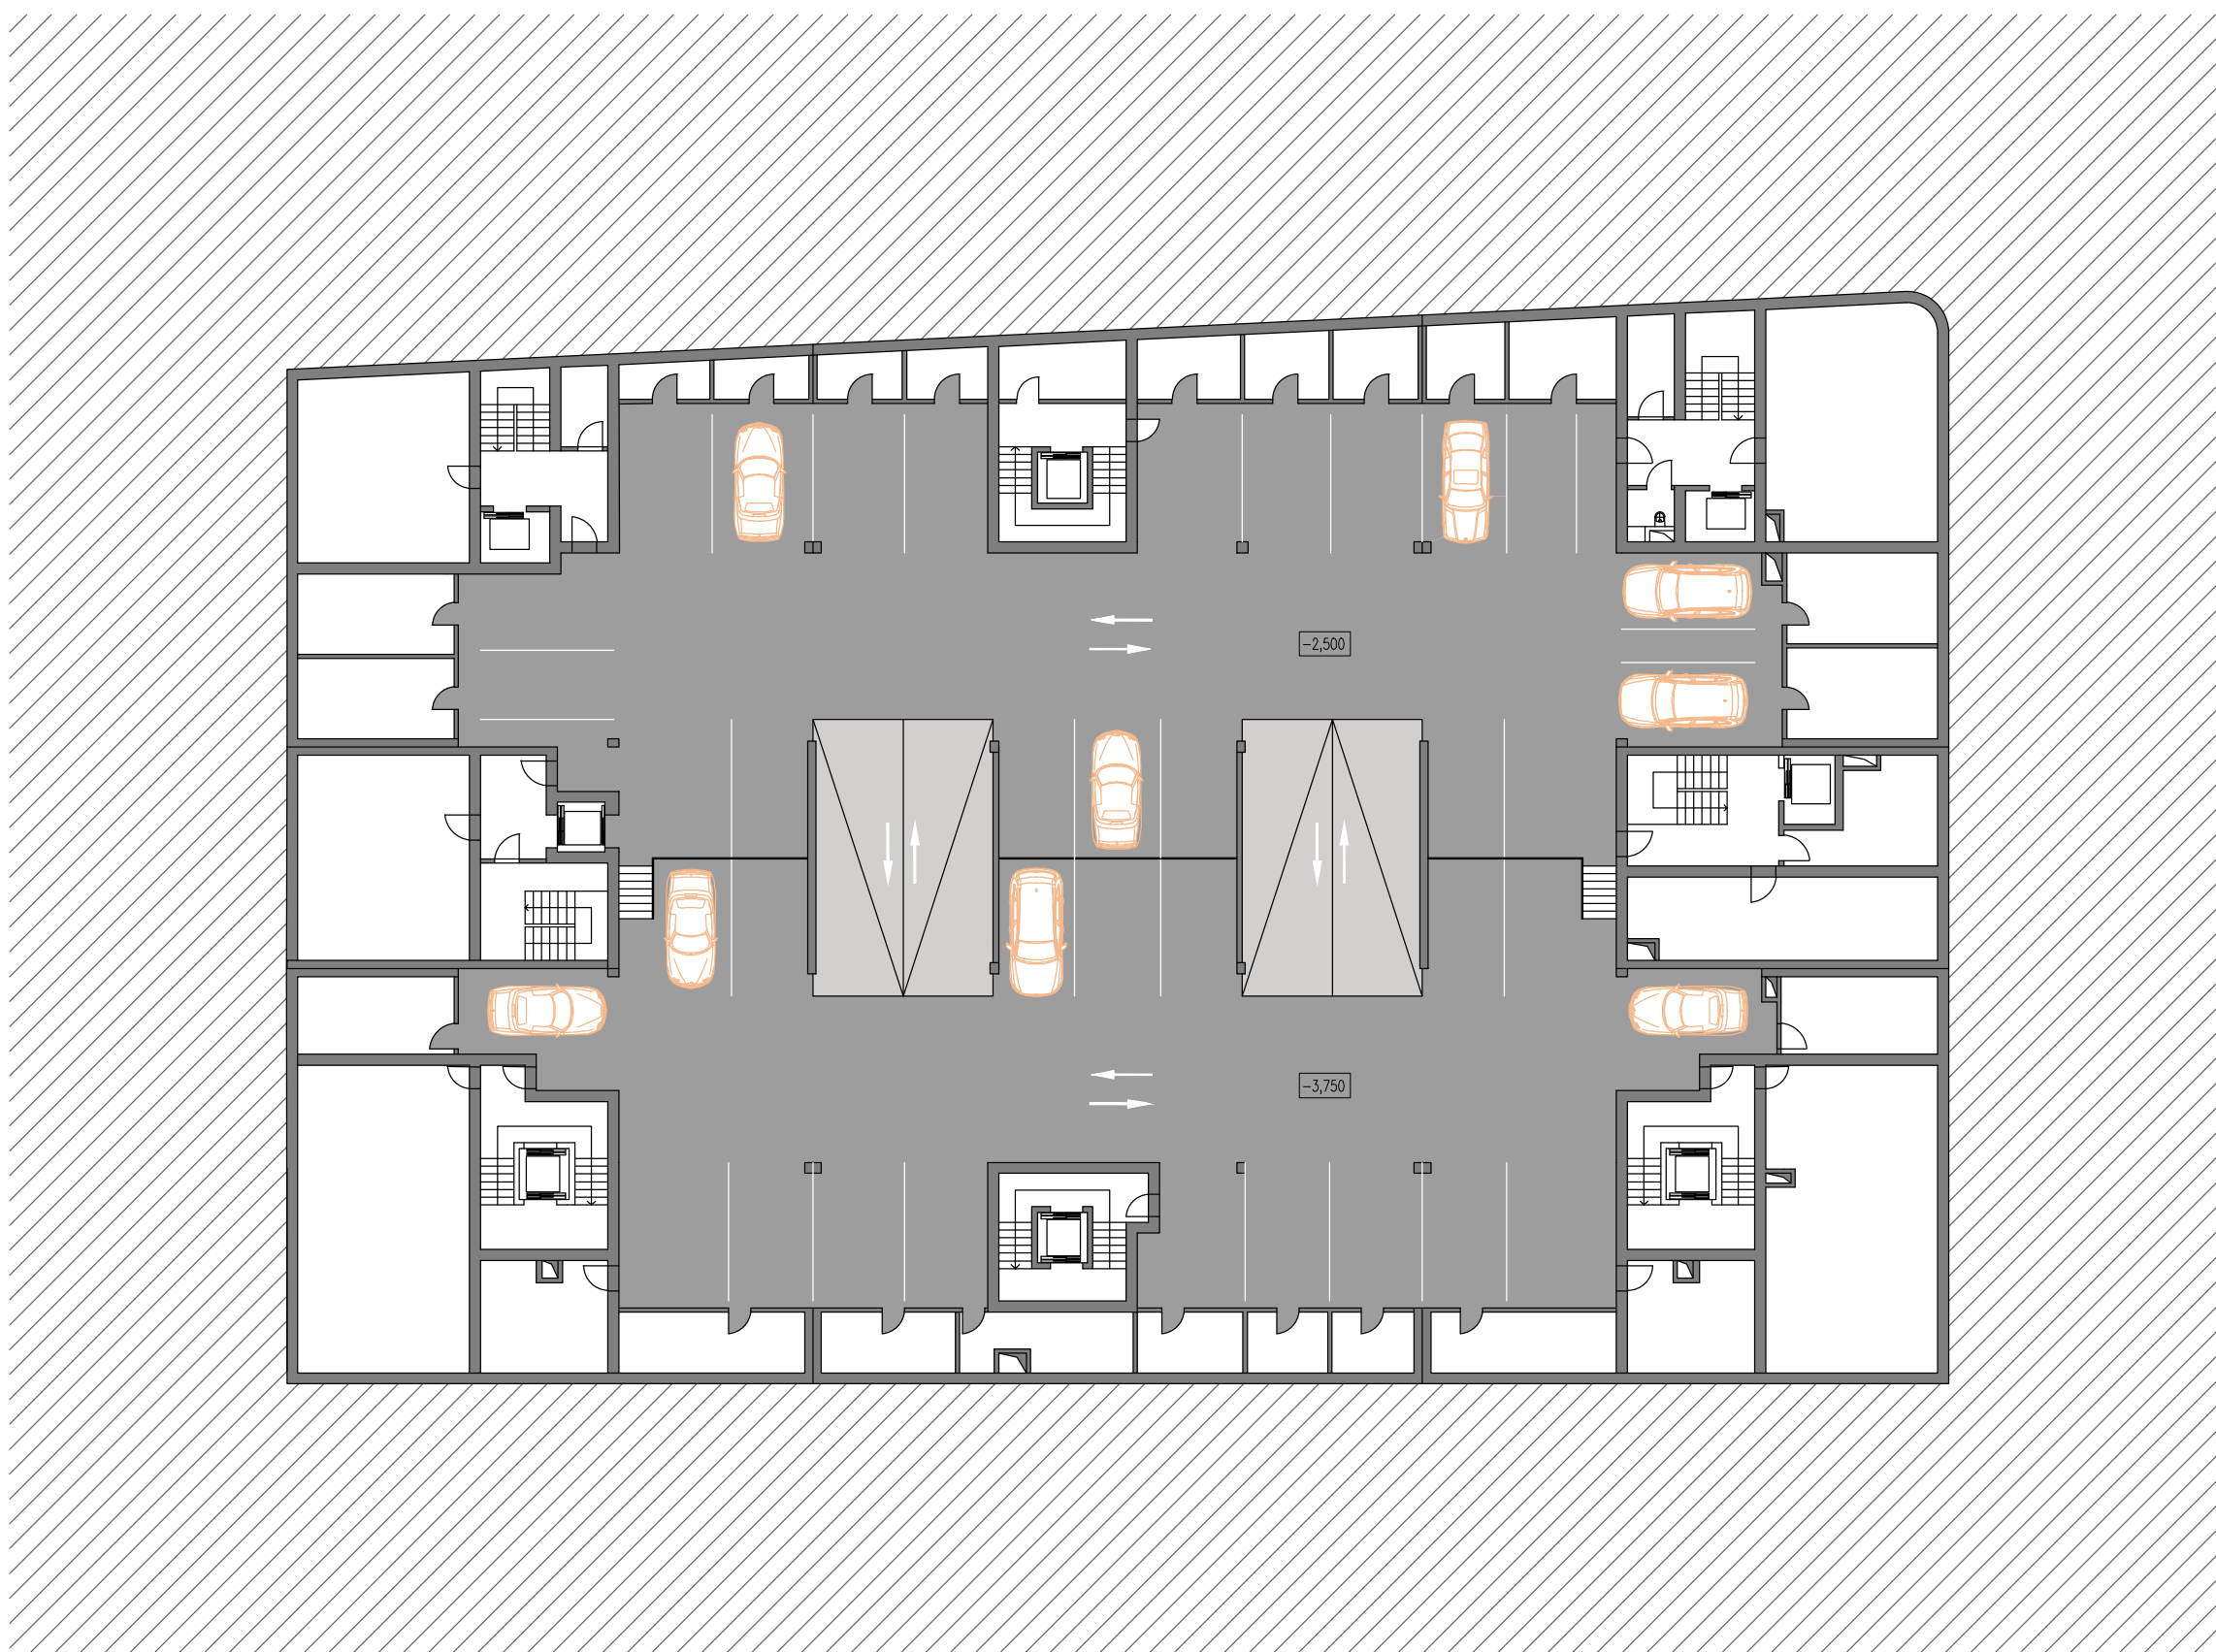


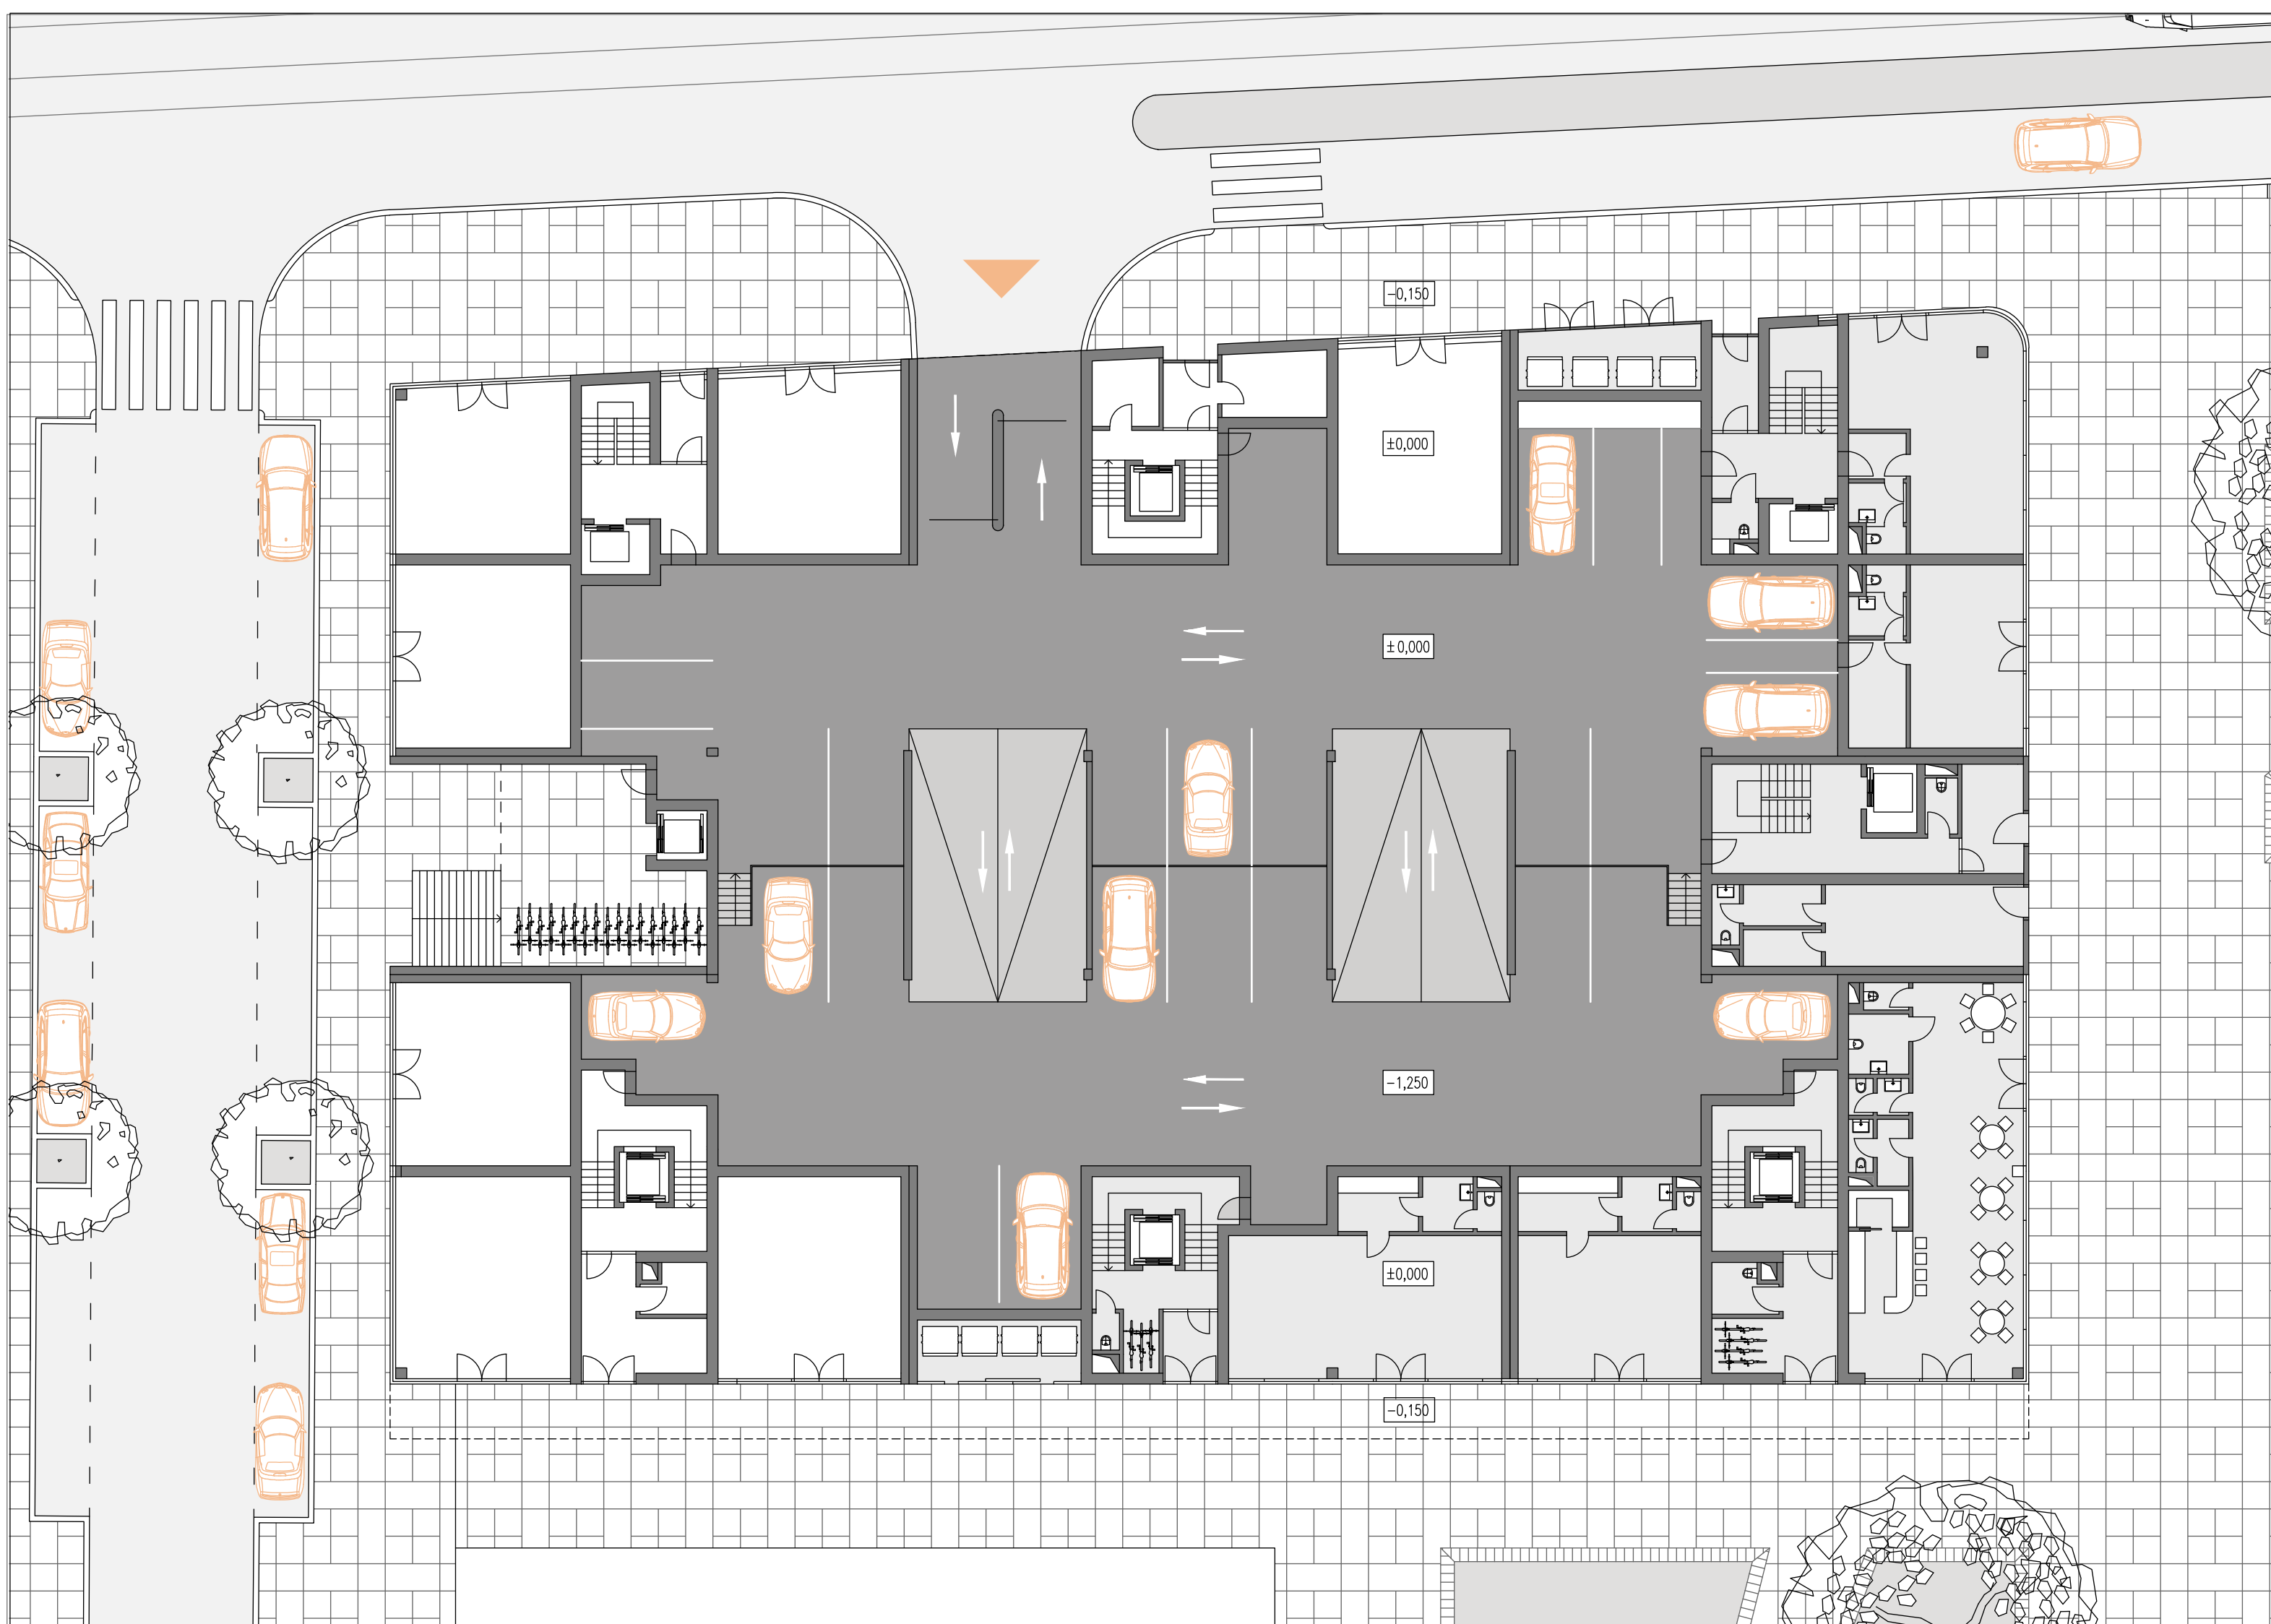


3. NP 1:200

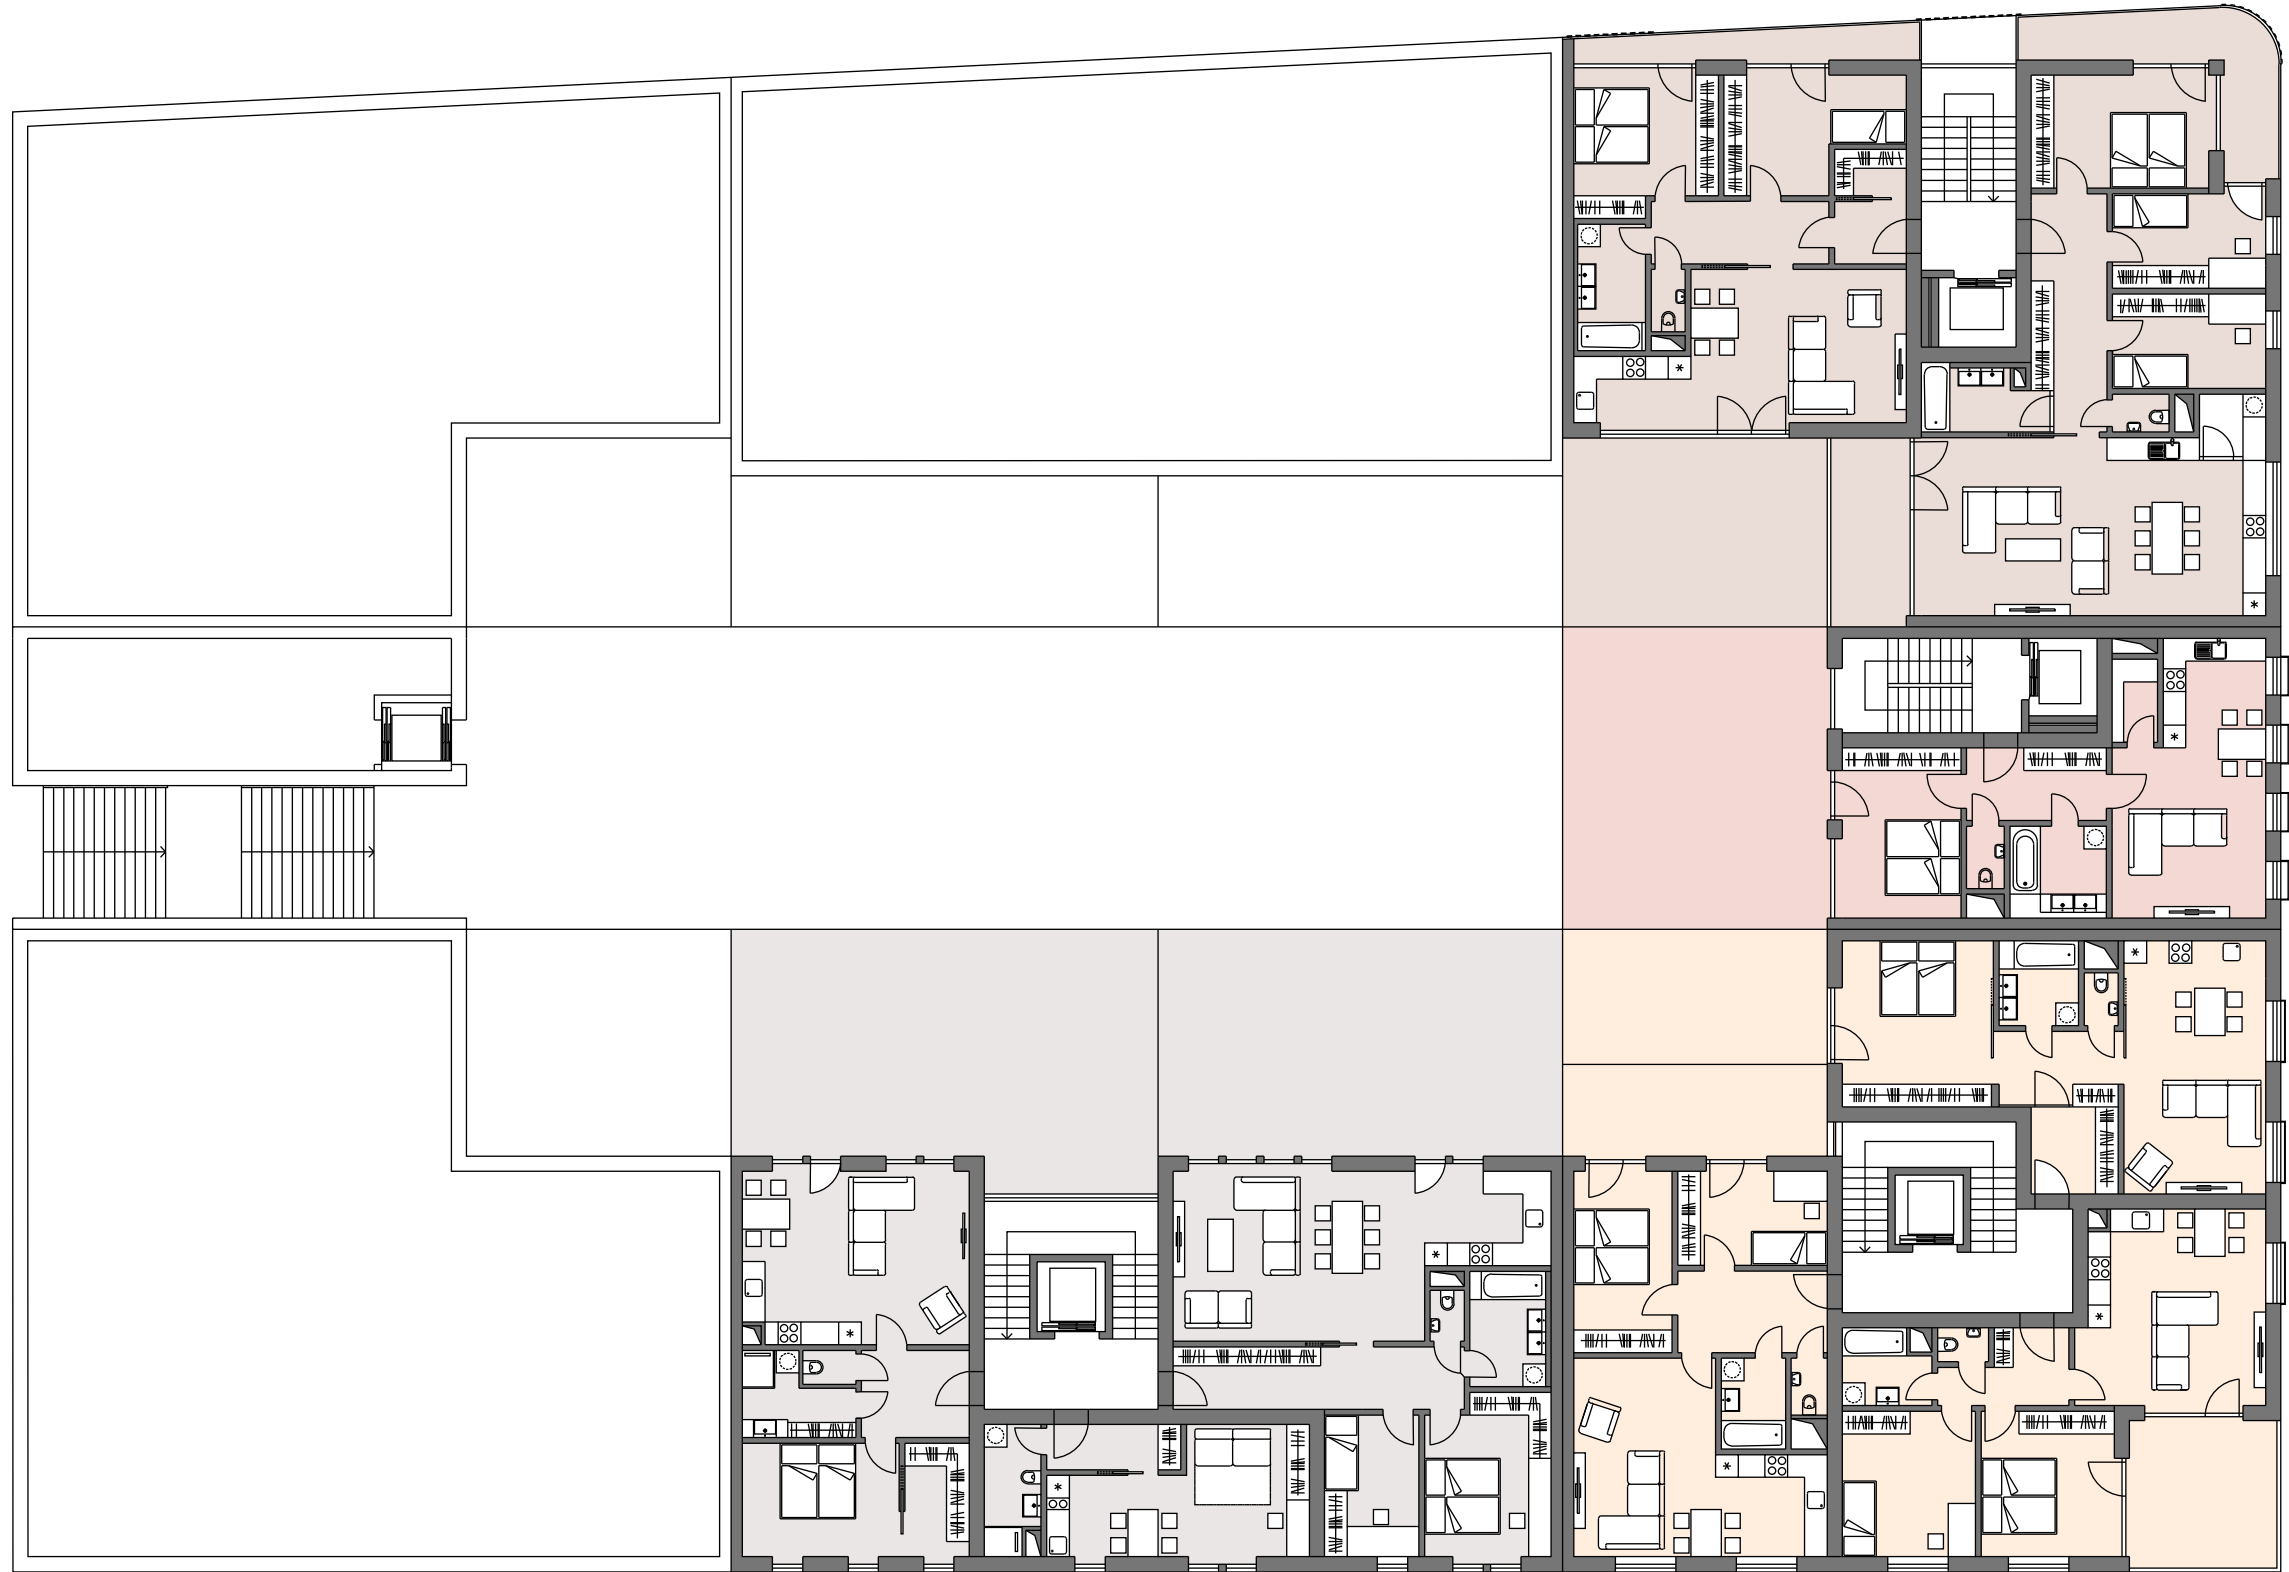

4. NP 1:200

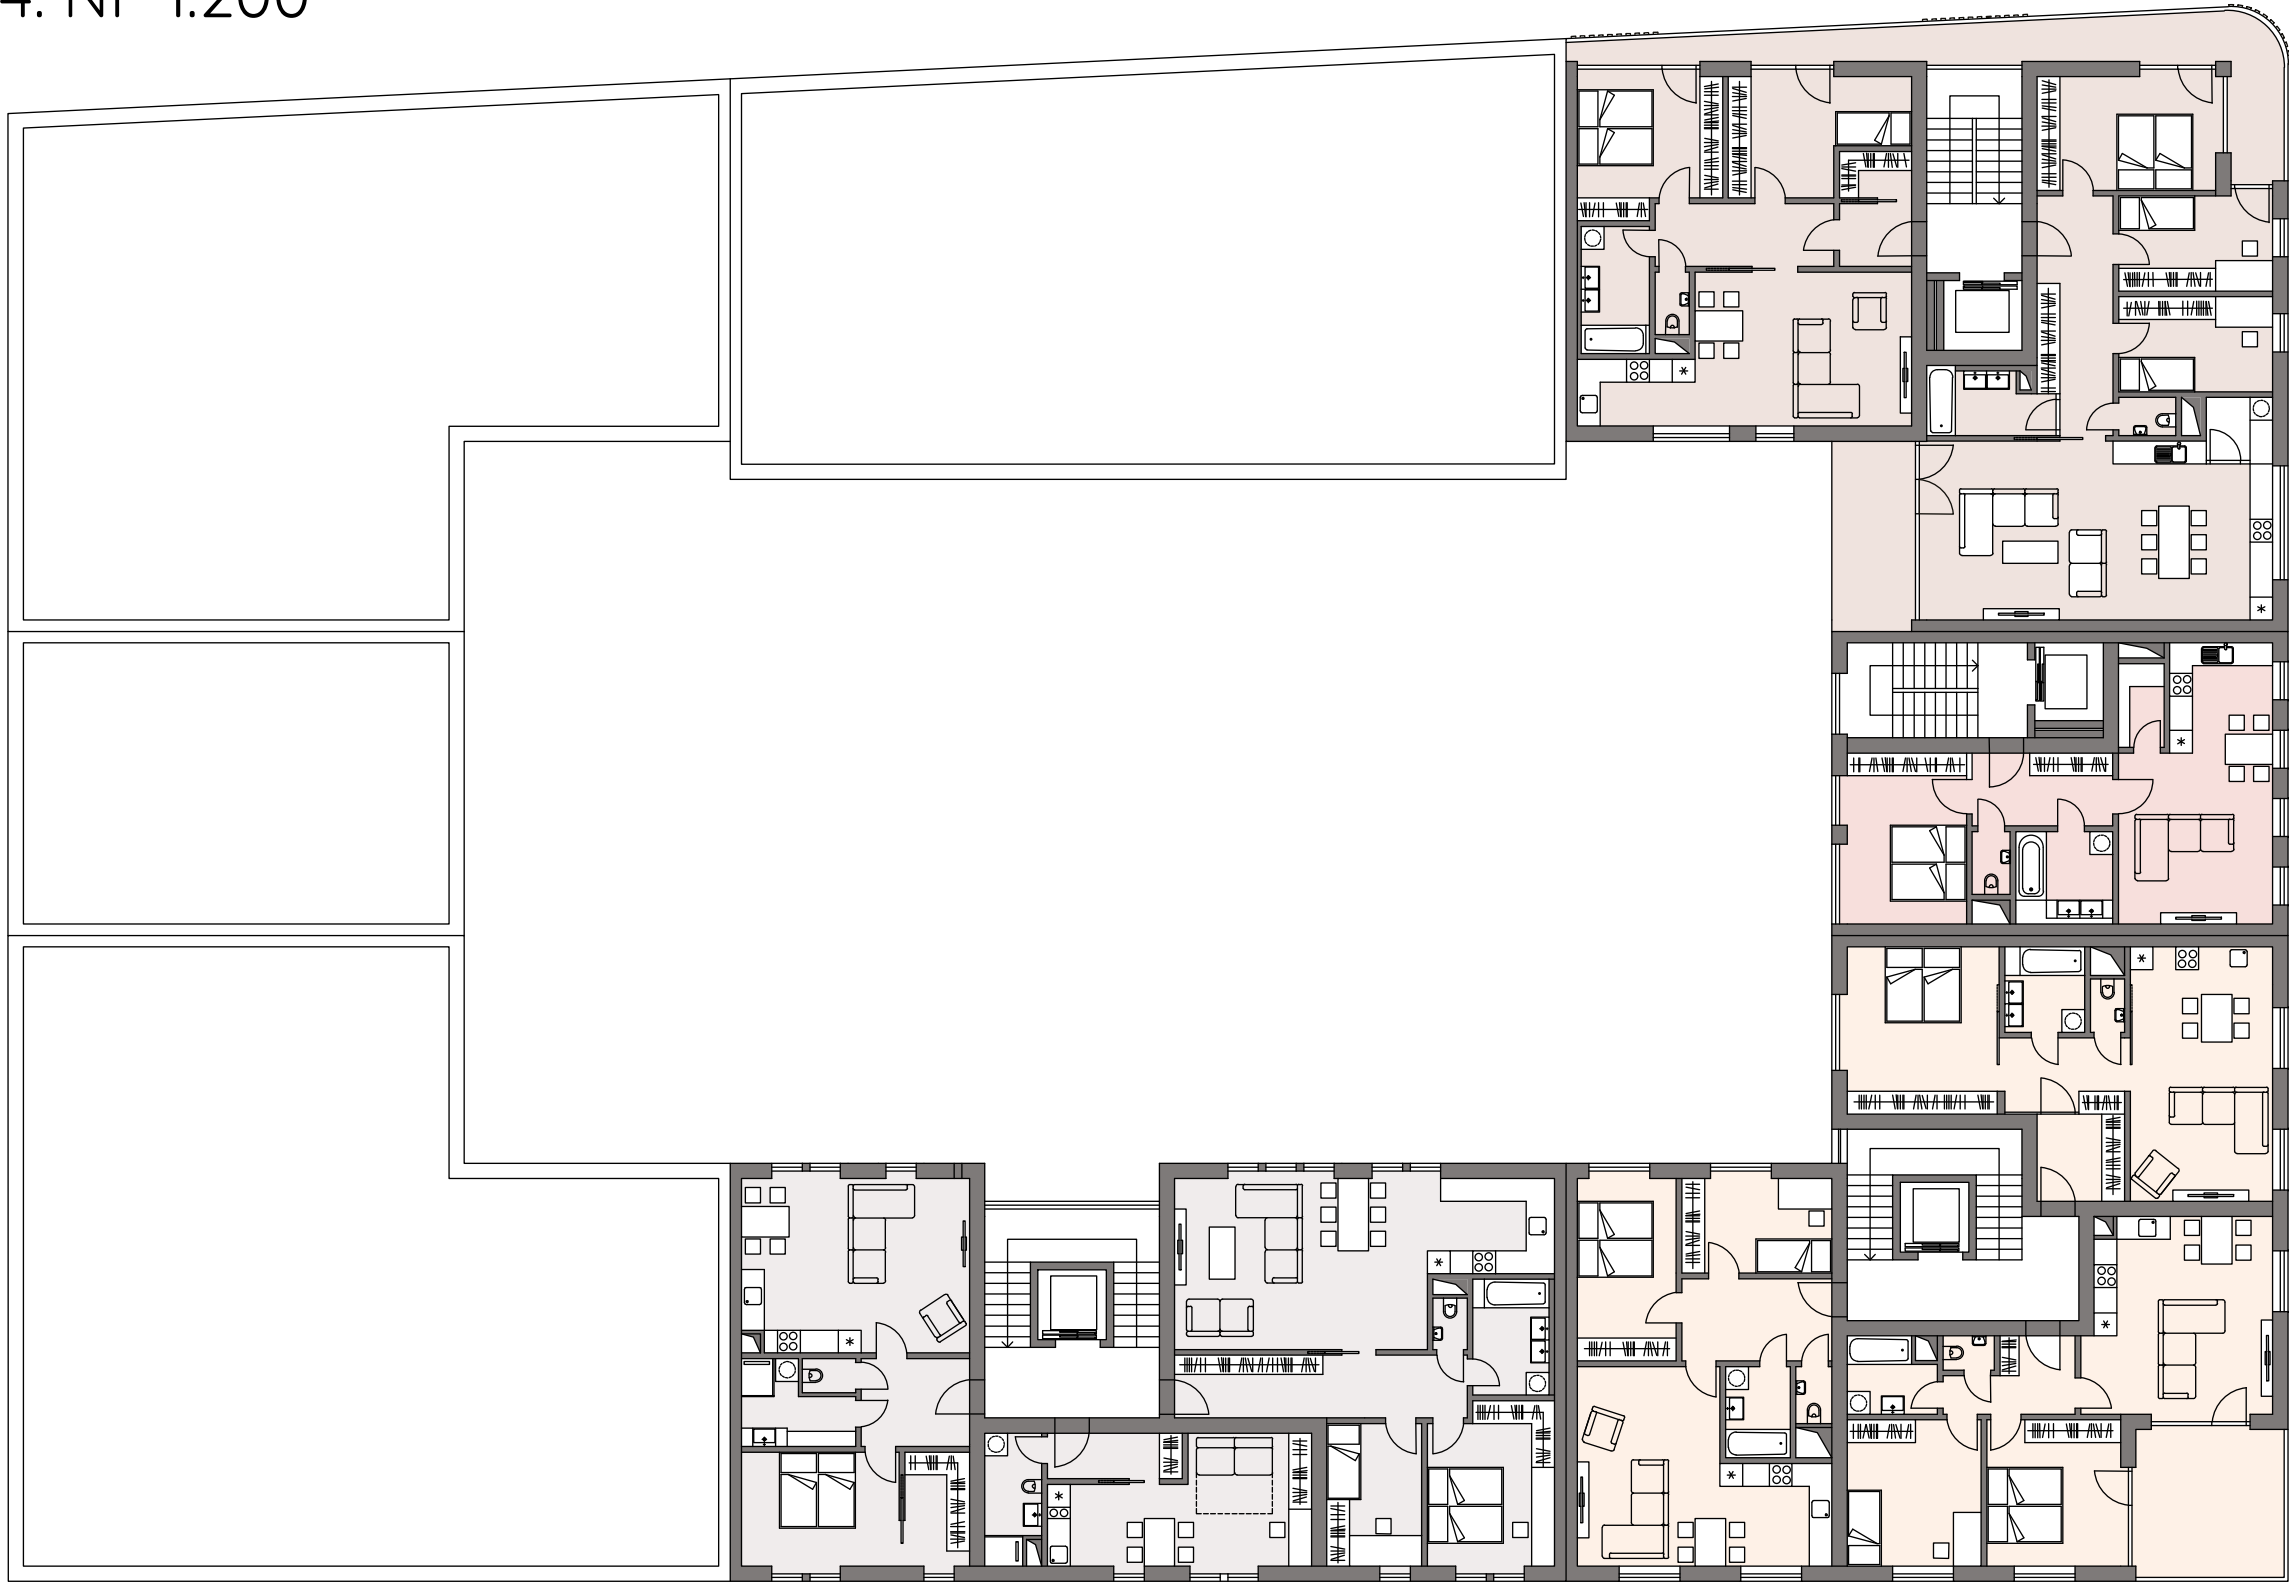


5. NP 1:200

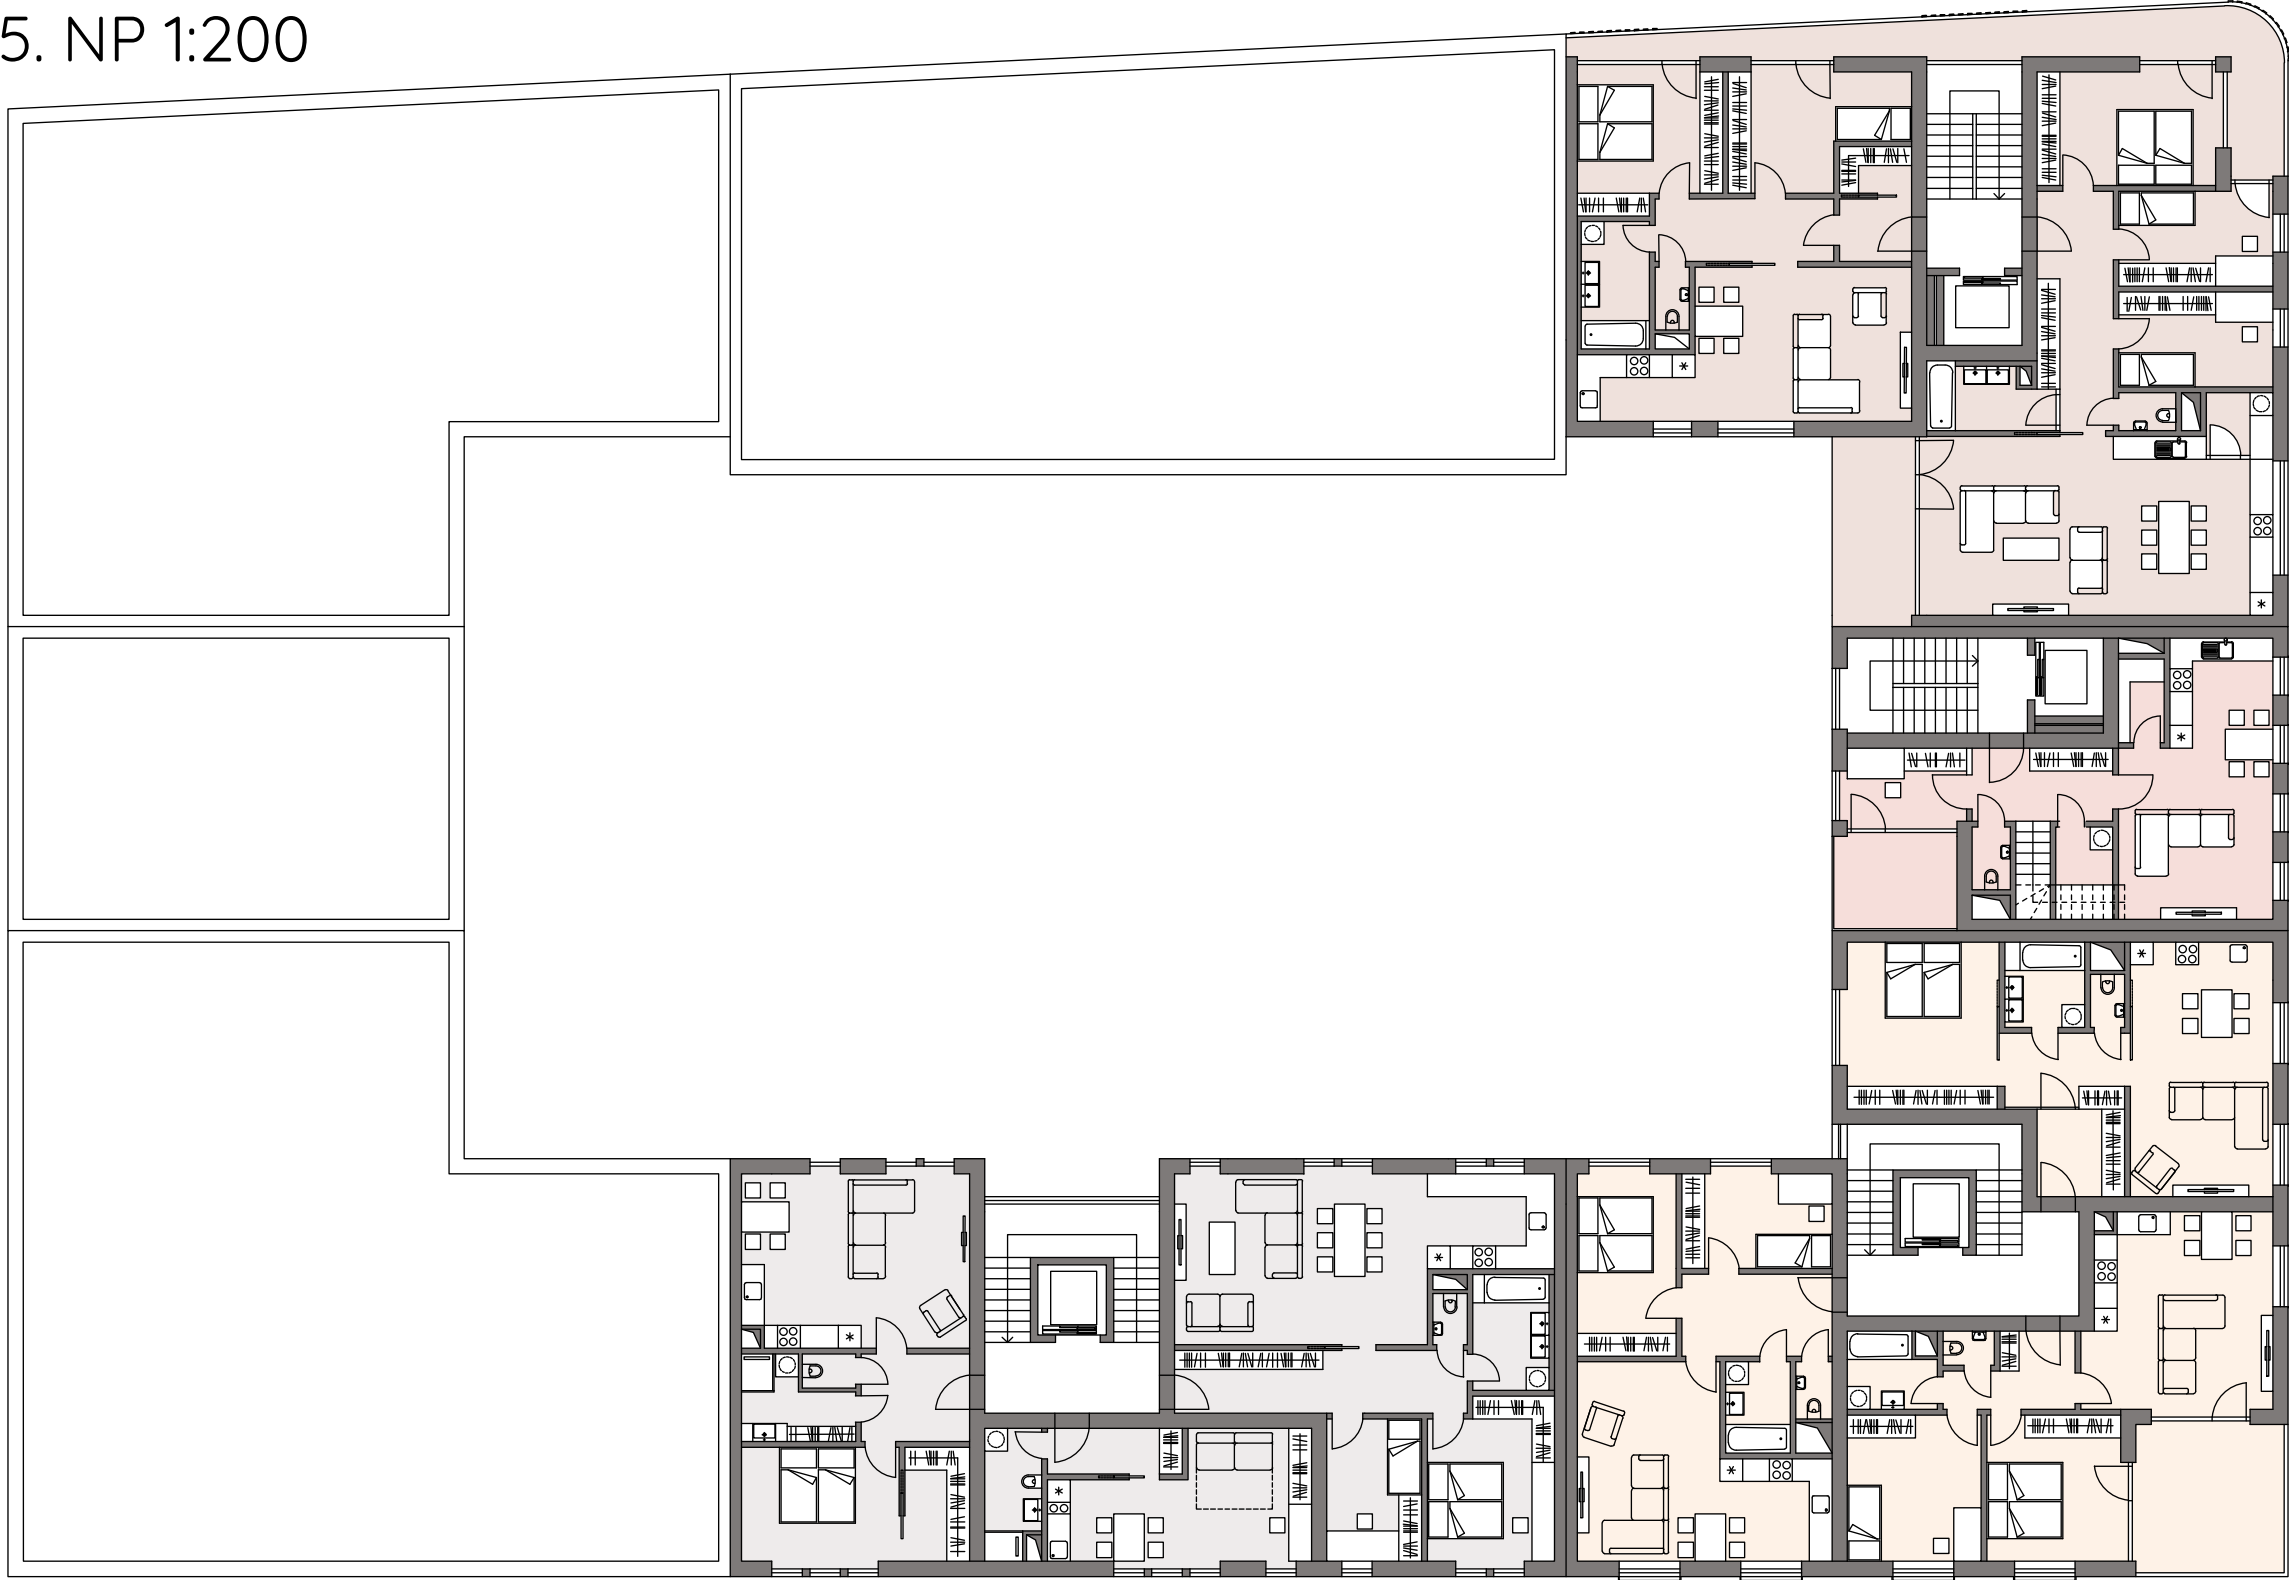


POHLEDY 1:200



6. NP 1:200

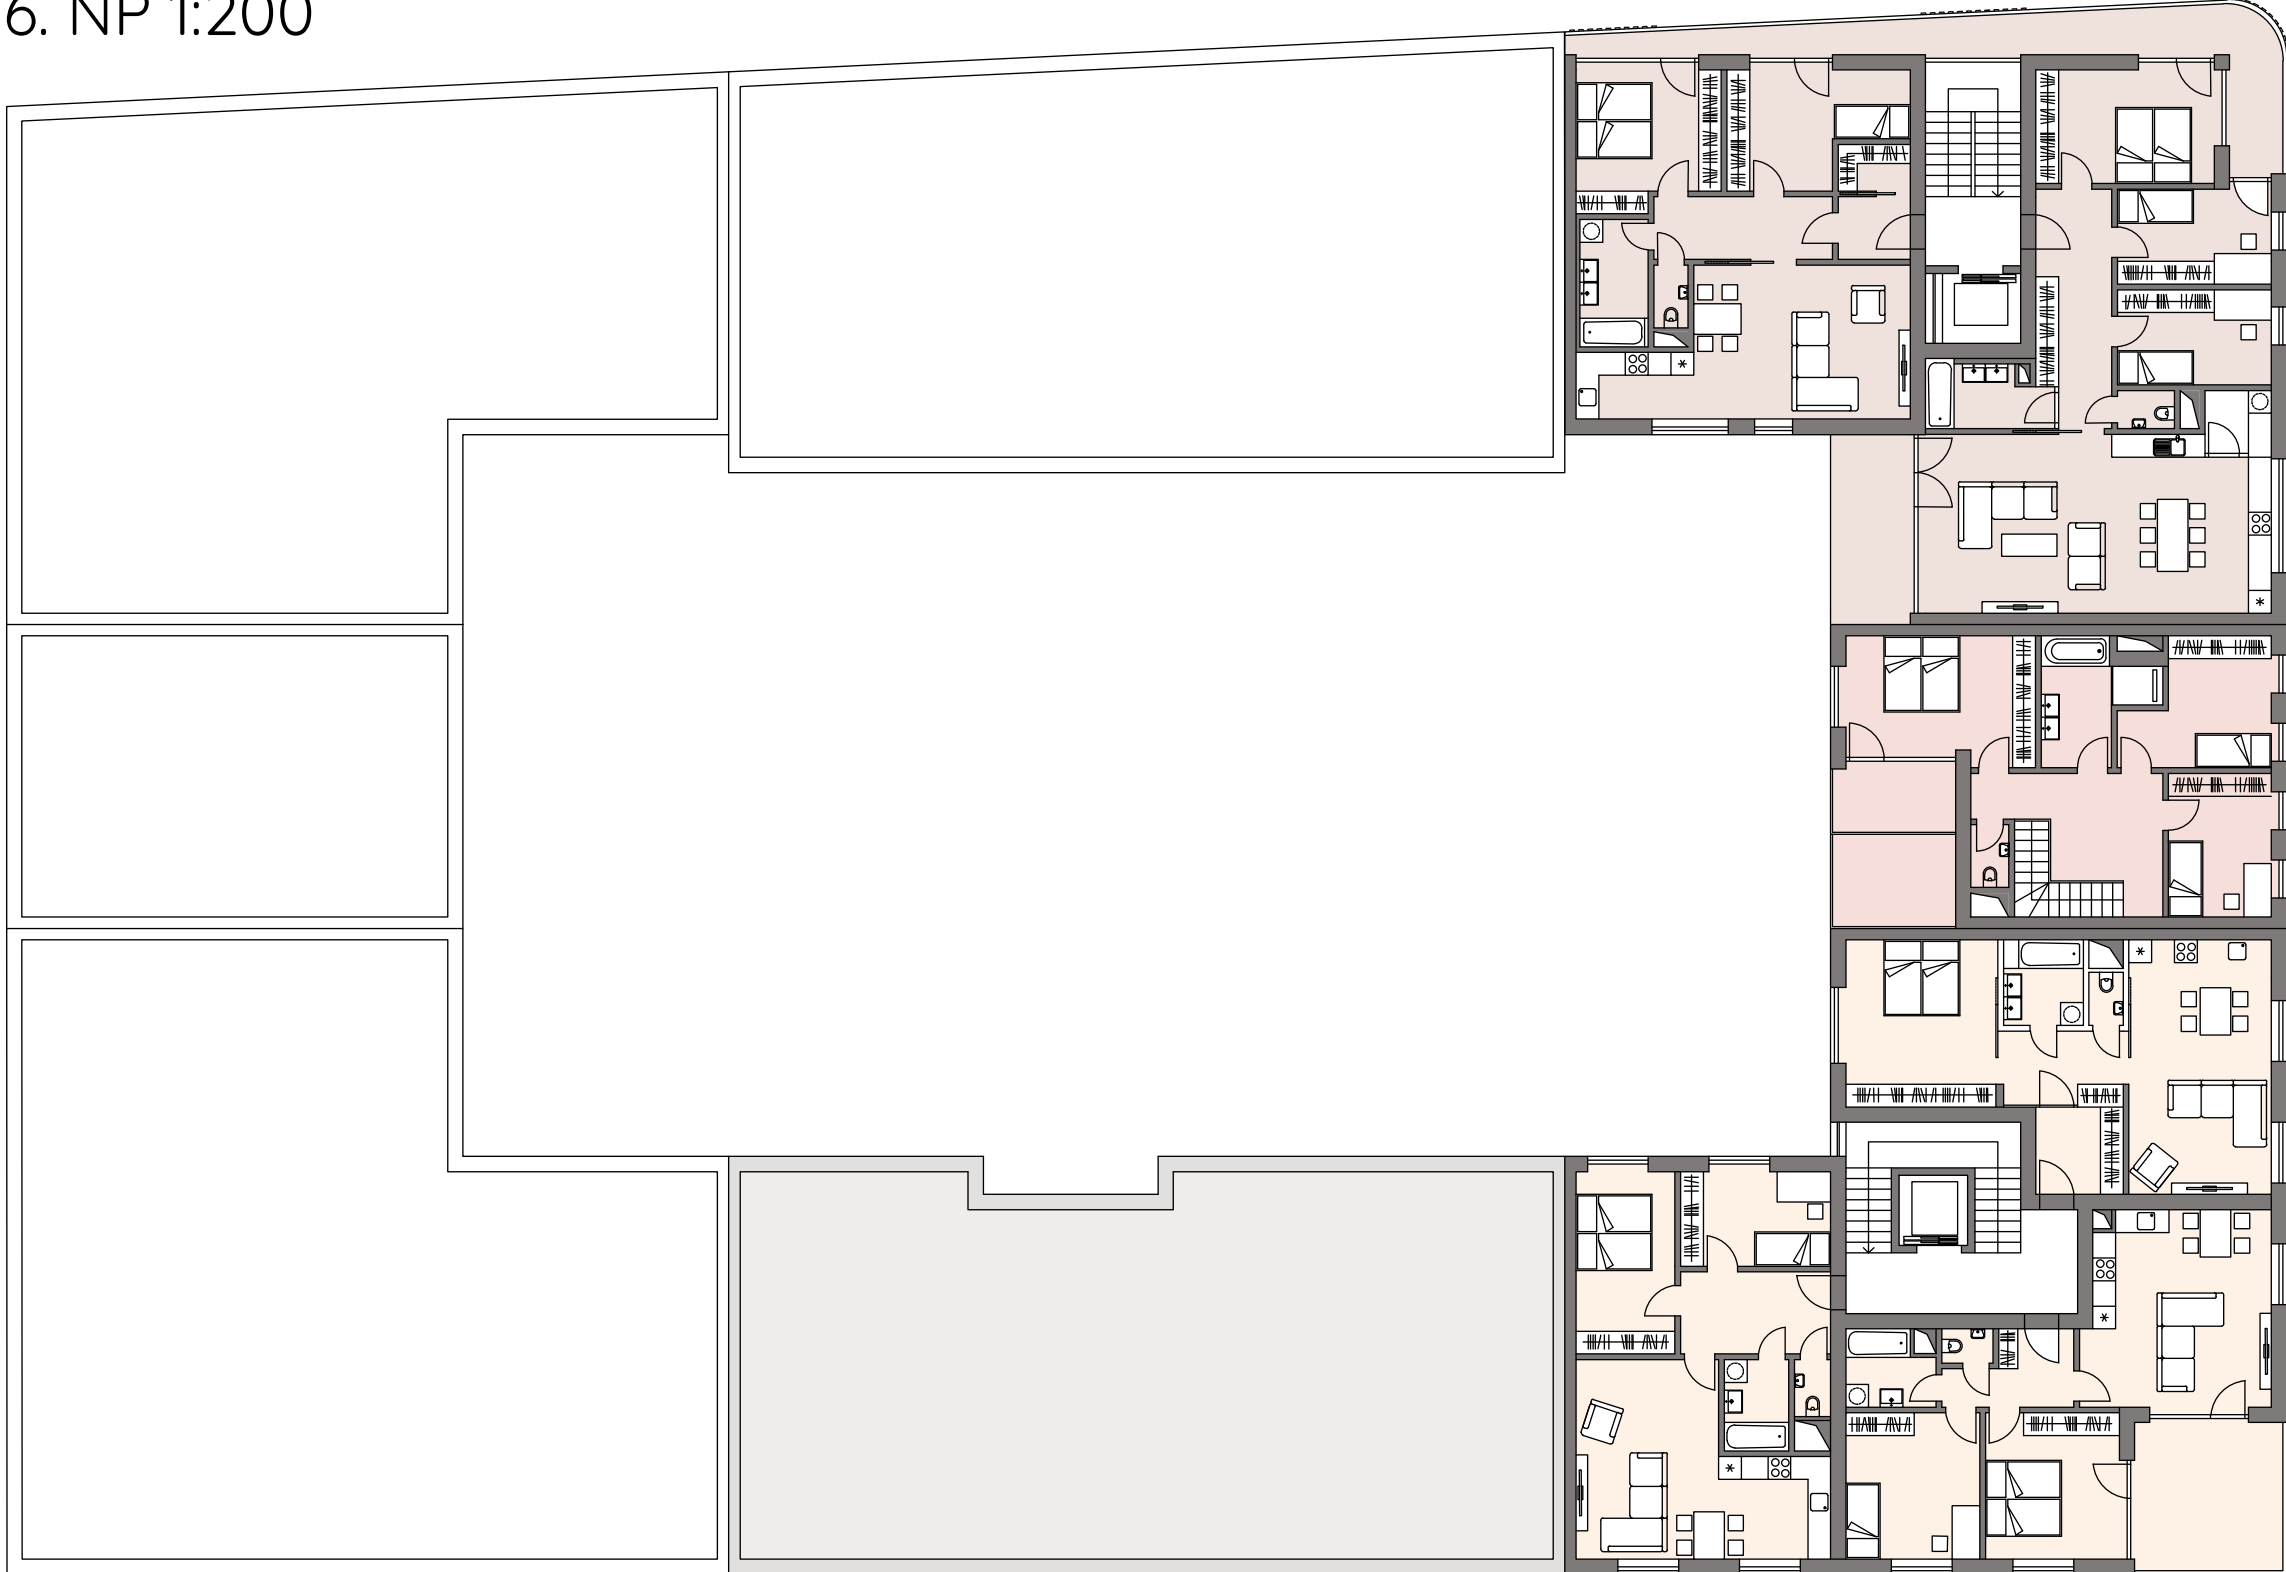

7. NP 1:200

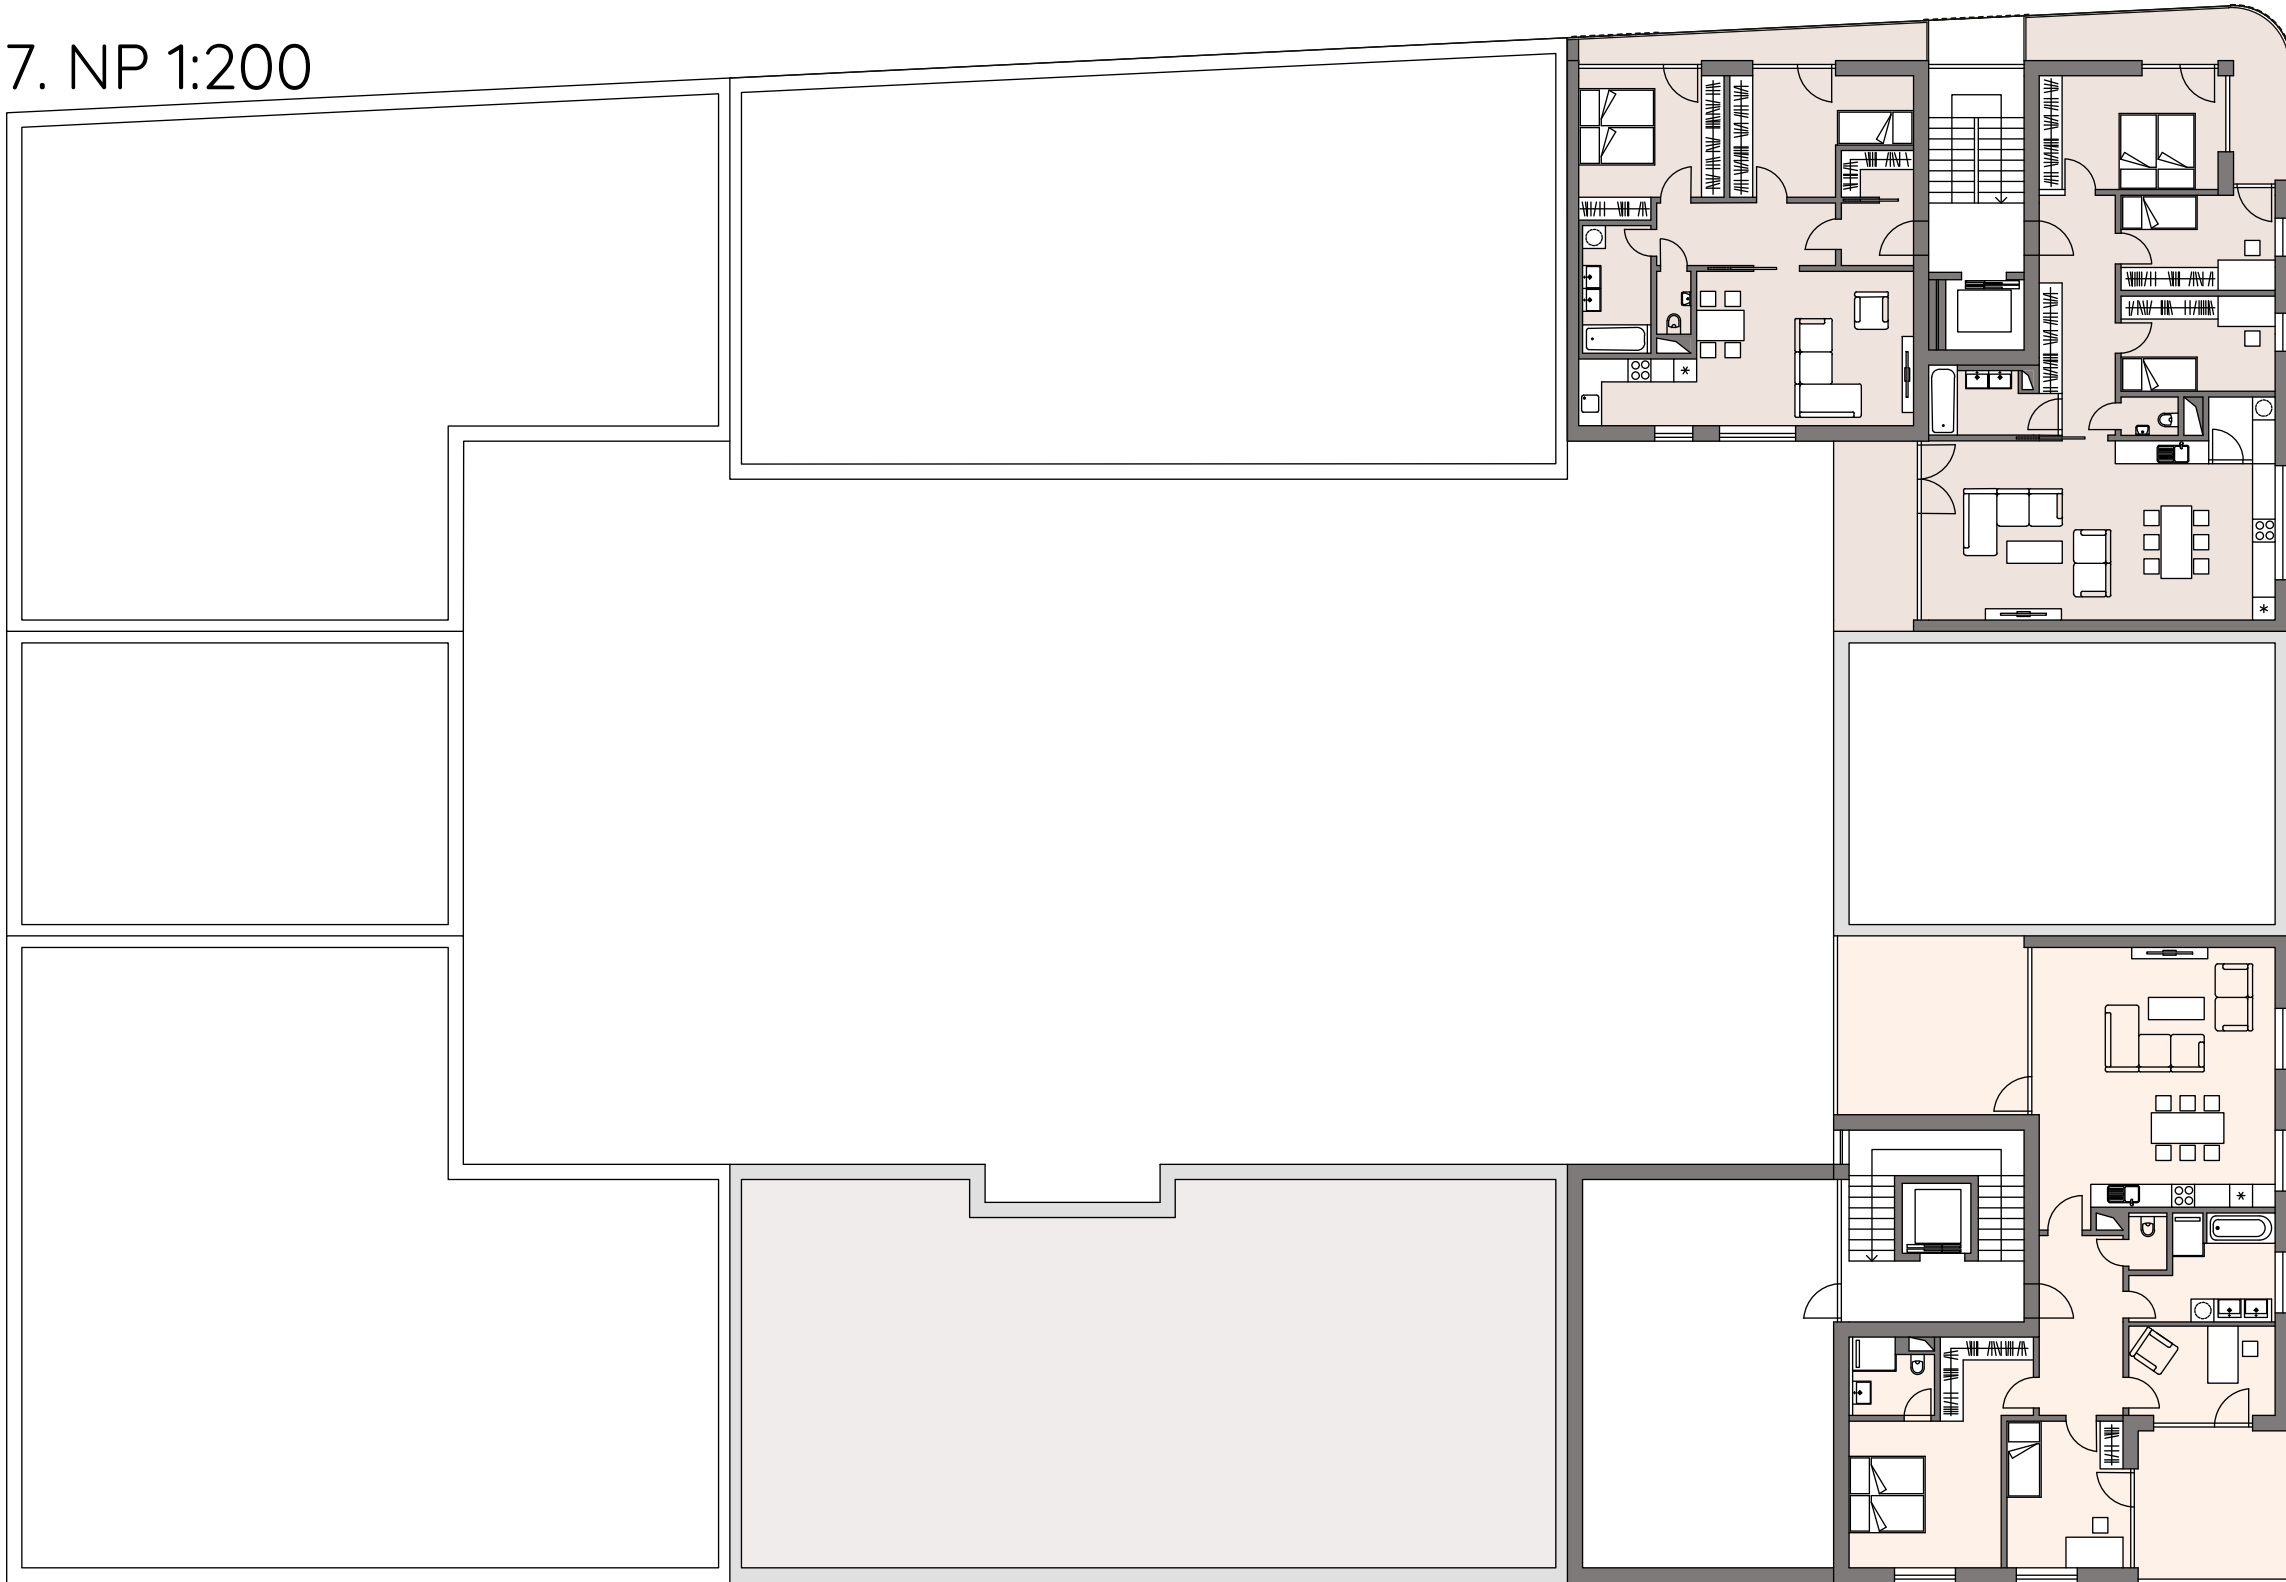

ŘEZ BLOKEM 1:200

